


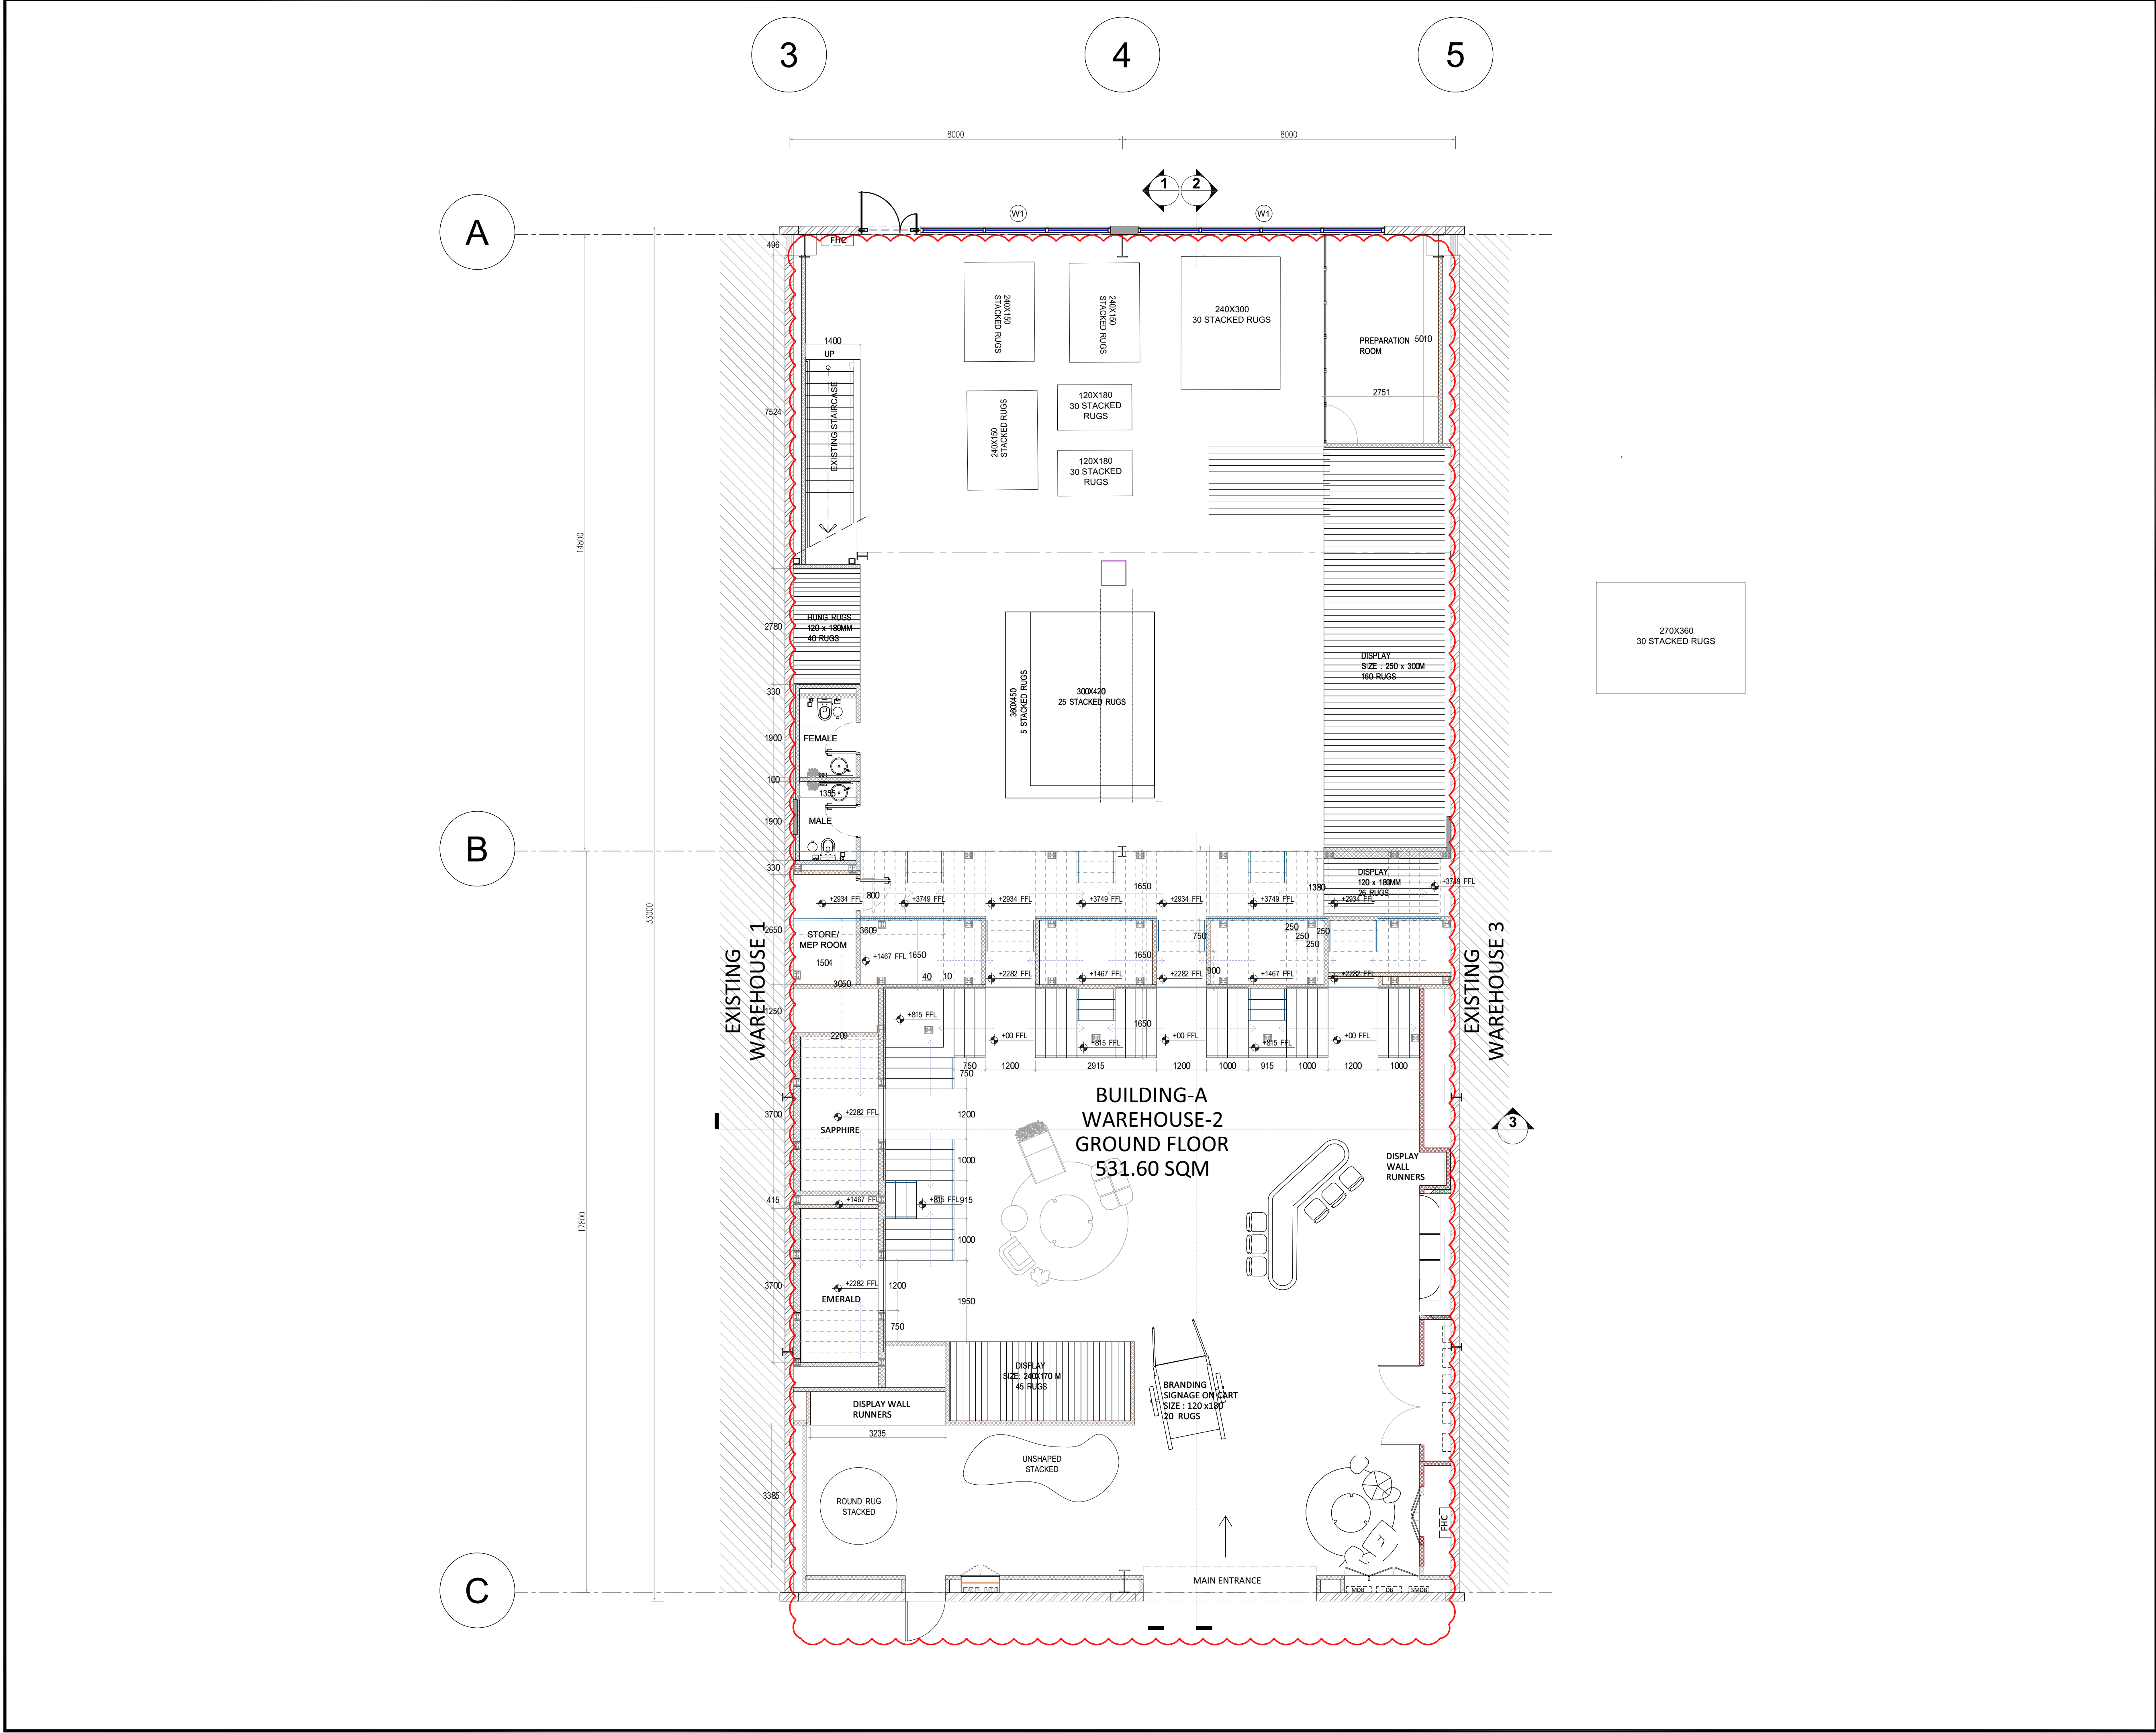

نظام دبي لتراخيص البناء
Dubai BPS

بلدية دبي
DUBAI MUNICIPALITY

مخططات معتمدة
إدارة تراخيص البناء

28/09/22
3640312
382747-3-1

التاريخ
رقم المخطط
رقم المعاملة

GENERAL NOTES :

THIS DRAWING IS THE COPYRIGHT OF SPACETECH Engineering Consultancy Services, P.O. Box 103830, DUBAI, U.A.E. TEL. 04-589 6989, FAX. 04-589 6989.

IT IS NOT ALLOWED TO COPY OR REPRODUCE IT'S CONTENTS IN ANY FORM EXCEPT FOR THE PURPOSE WHICH IT IS INTENDED WITHOUT THE ABOVE CONSULTANT'S AUTHORITY.

DO NOT SCALE THIS DRAWING, ONLY STATED DIMENSIONS ARE TO BE CONSIDERED.

CONTRACTOR TO VERIFY THE DETAIL / INFORMATION GIVEN IN THIS DRAWING, ANY DISCREPANCIES SHALL BE BROUGHT TO ENGINEERS ATTENTION PRIOR TO COMMENCEMENT OF WORK, FAILURE TO COMPLY WITH THE ABOVE WILL BE CONTRACTORS LIABILITY.

REGISTERED ENGINEERS			
ARCHITECT	JUN SERRADO TACCABAN	REG. NO.	77151
STR. ENGINEER	RUTWIJA RAMACHANDRA PATIL	REG. NO.	102810

AS REVISED

F	26.04.2022	AUTHORITY SUBMISSION	JJ
Rev.	Date	Description	By

PURPOSE OF ISSUE

☐ ADVANCE COPY	☐ TENDER ONLY
☐ SPECIAL APPROVAL	☐ CONSTRUCTION
☒ MUNICIPALITY APPROVAL	☐ OTHER AUTHORITY

PROJECT TITLE

PROPOSED MODIFICATIONS IN EXISTING WAREHOUSE NO. 02&2A, BUILDING -A, AL SERKAL AVENUE

PLOT NO. 364-312	LOCATION : AL QUOZ IND. FIRST
-------------------------	--------------------------------------

CLIENT

JAIPUR RUGS TRADING L.L.C.

DESIGNER

Roar
www.designbyroar.com
Studio 204, 2nd Floor, Building 9
Dubai Design District, UAE
Follow us on @designbyroar

CONSULTANT

سبيس تك خدمات الاستشارات الهندسية
SPACETECH
ENGINEERING CONSULTANCY SERVICES
Engineering Excellence

Architects & Consulting Civil/Structural Engineering
P.O. Box.103830, Dubai, Tel. 04-5896989, Fax.04-5896989
email: rjpspacetech@gmail.com & projects@spacotechengineering.com

PROJECT NO.

DXB / 22 / 000

DRAWING TITLE

GROUND FLOOR PLAN

DATE	SHT. SIZE	SCALE	DRAWN	CHECKED	APPROVED
11.06.2022	A1	1:75	RT	LH	PD

NORTH	DRAWING NUMBER	REVISION
	A-100	R0