


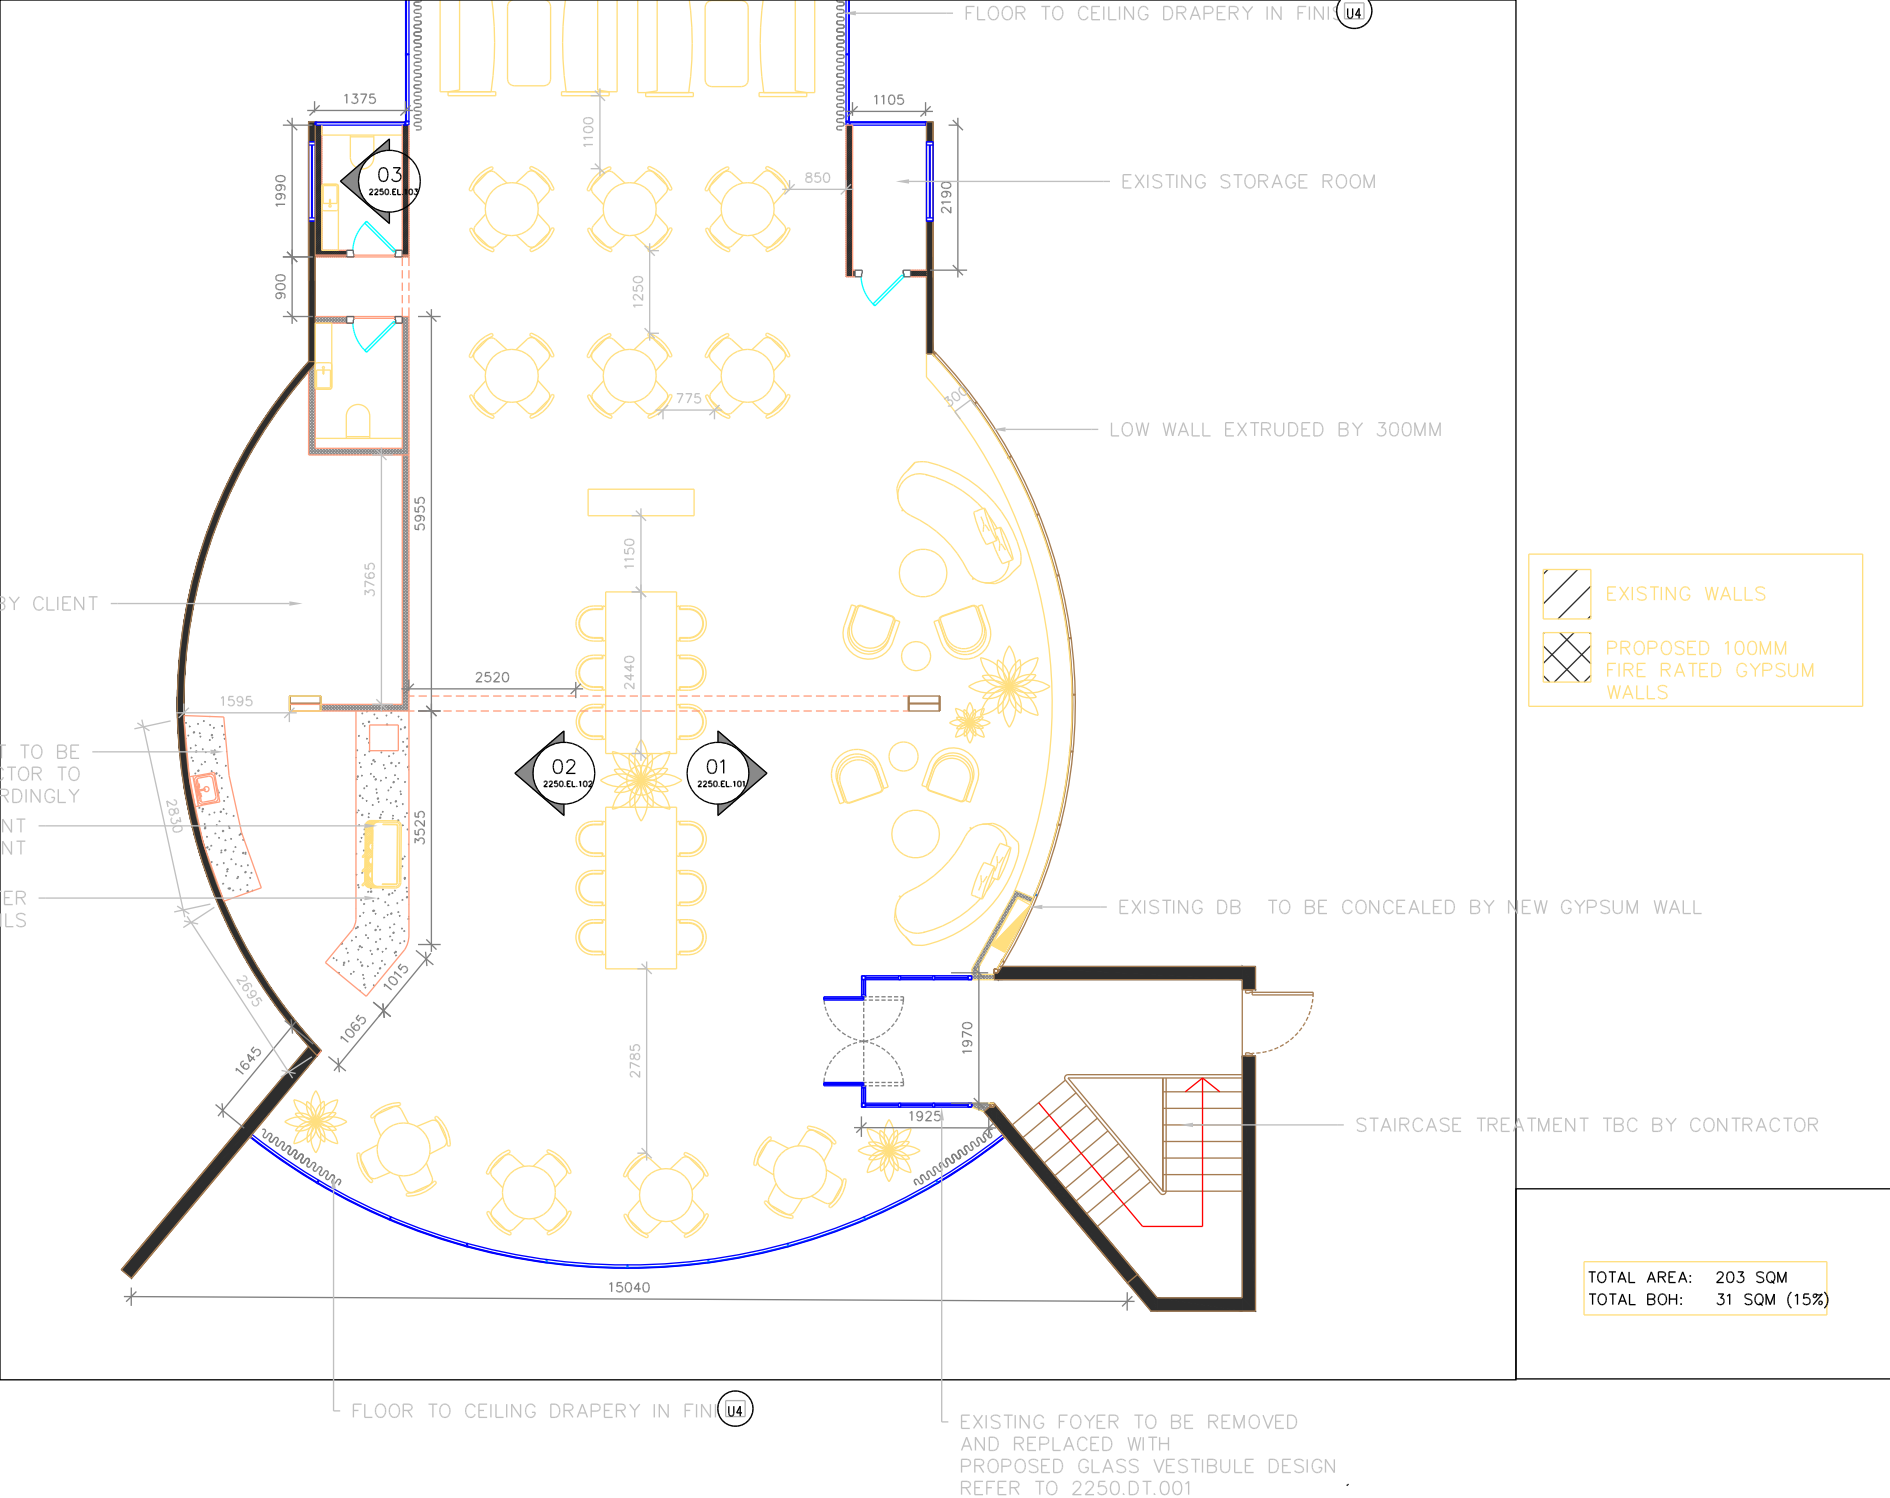

BY CLIENT

T TO BE
TOR TO
RDINGLY

NT
NT

ER
LS

FLOOR TO CEILING DRAPERY IN FINI U4

EXISTING FOYER TO BE REMOVED
AND REPLACED WITH
PROPOSED GLASS VESTIBULE DESIGN
REFER TO 2250.DT.001

EXISTING STORAGE ROOM

LOW WALL EXTRUDED BY 300MM

EXISTING DB TO BE CONCEALED BY NEW GYPSUM WALL

STAIRCASE TREATMENT TBC BY CONTRACTOR