


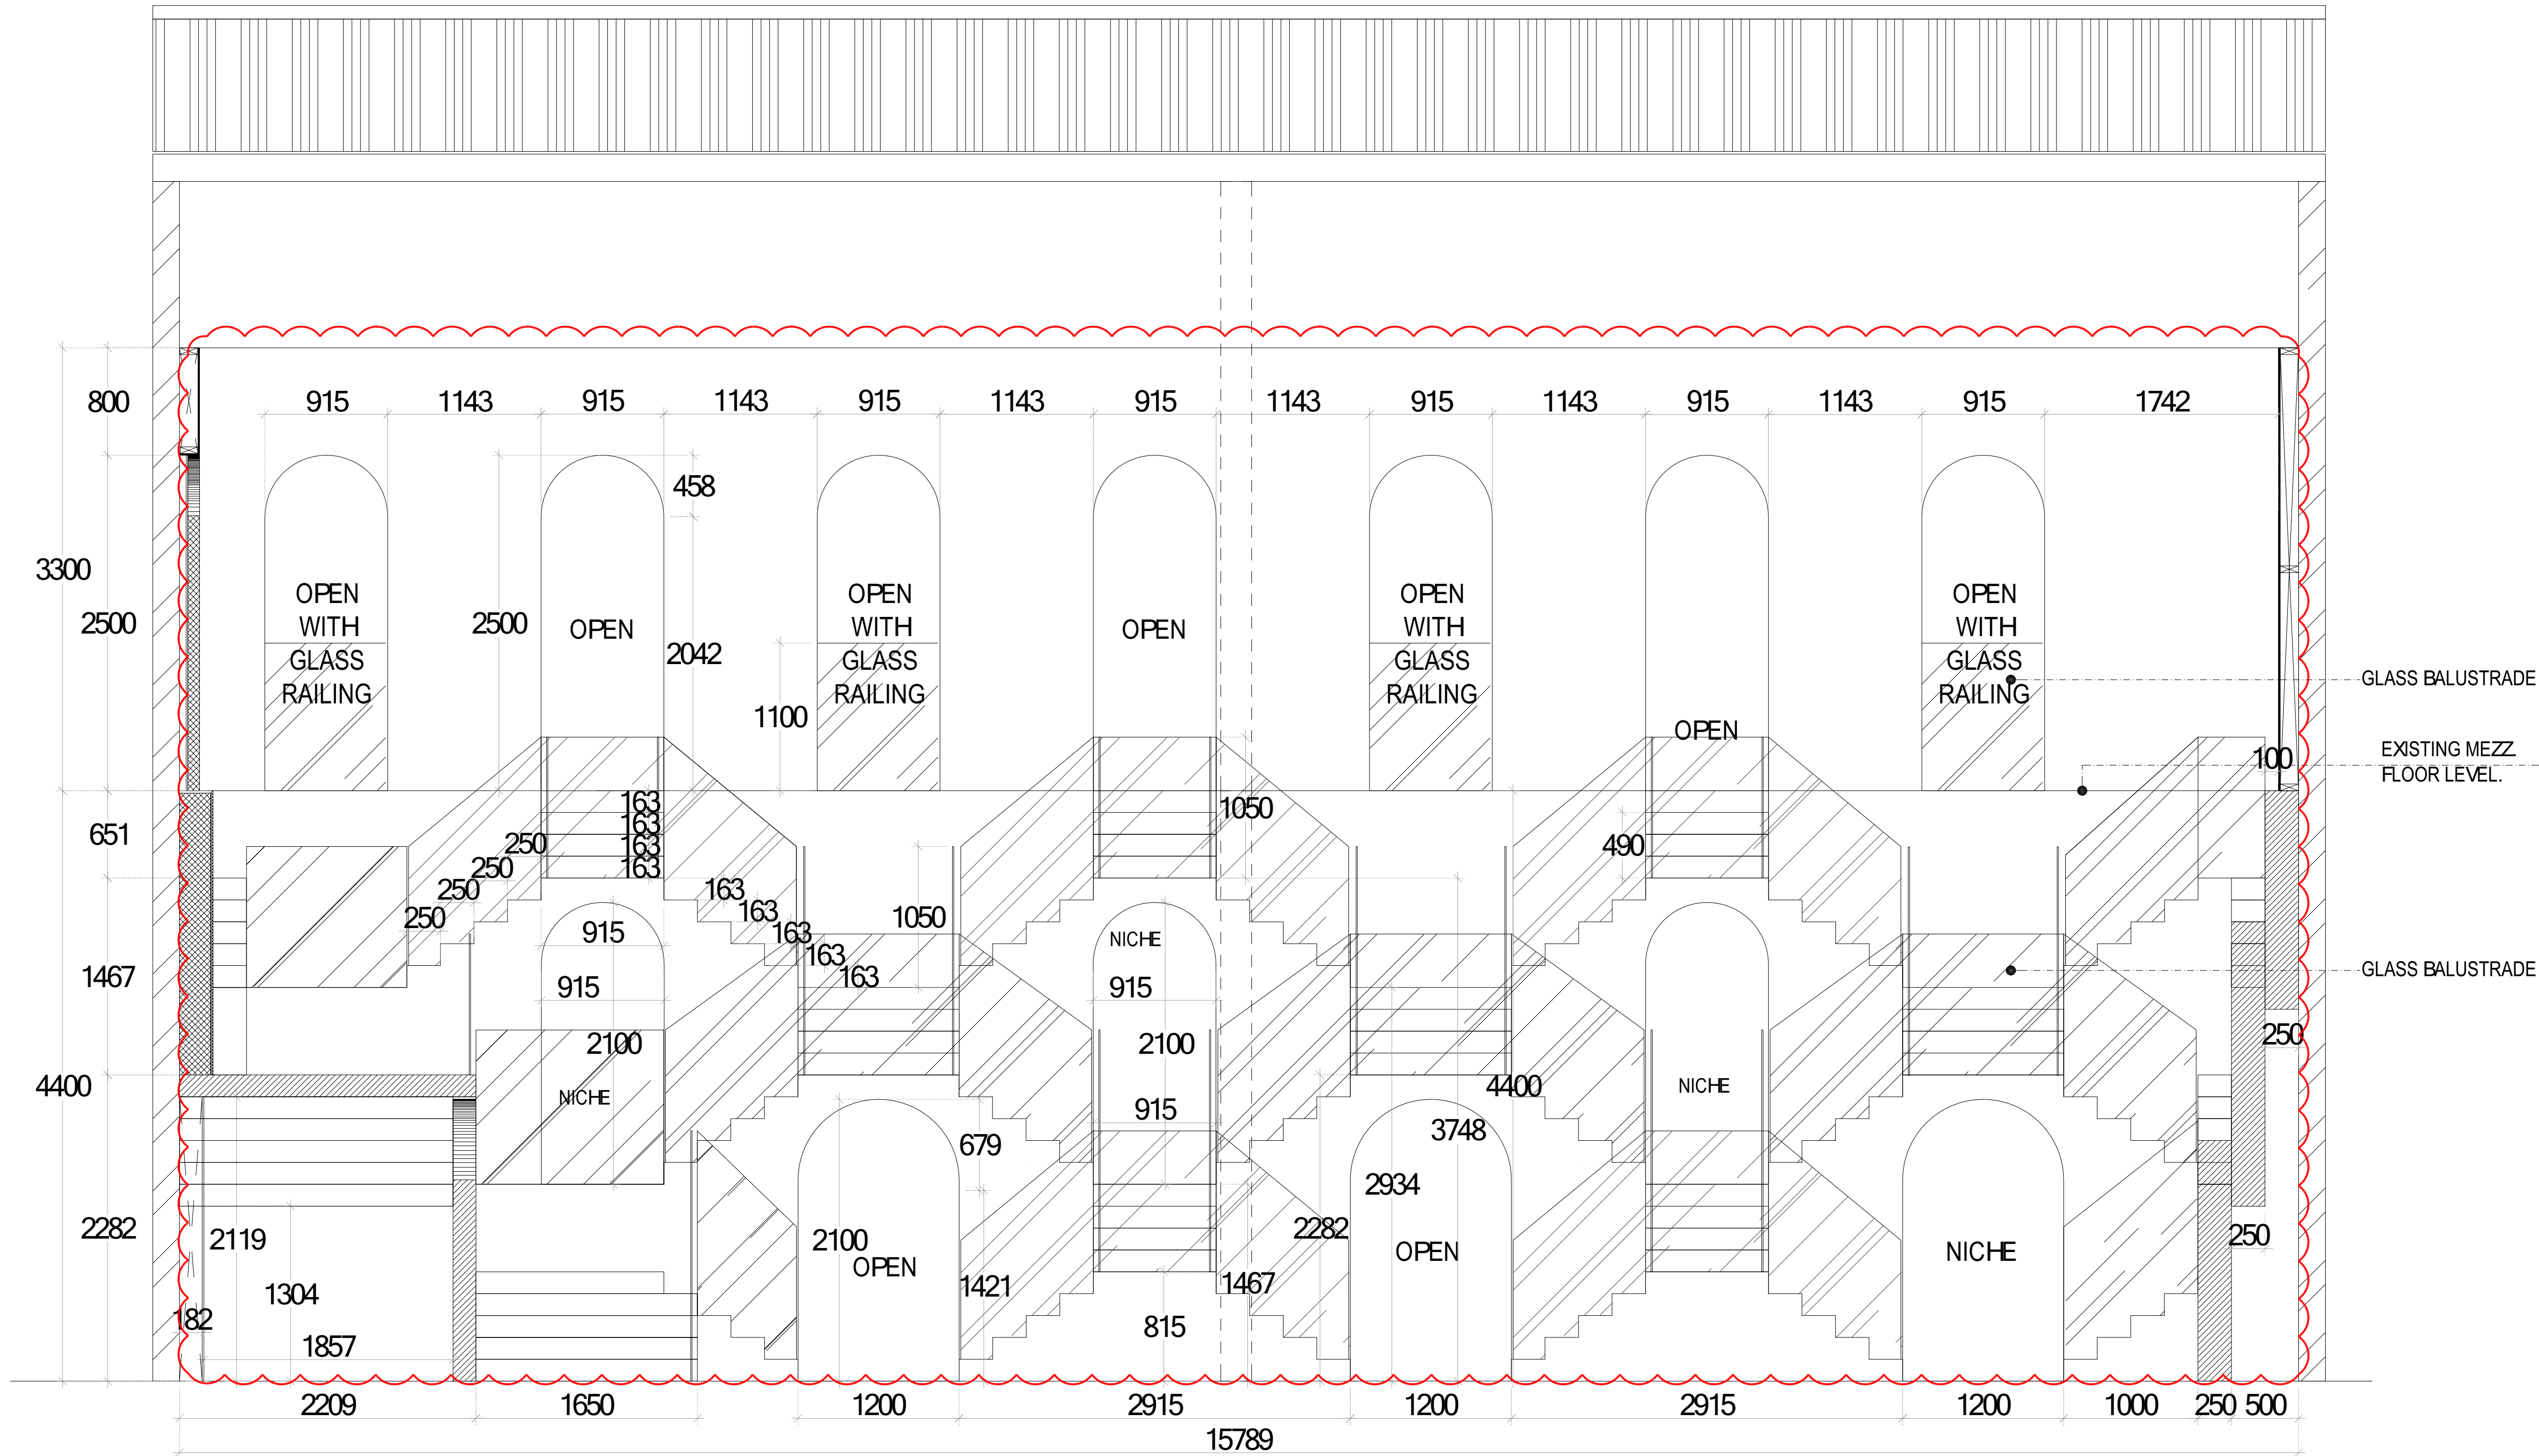

SECTION@3

KEY PLAN:-



GENERAL NOTES :


THIS DRAWING IS THE COPYRIGHT OF SPACETECH Engineering Consultancy Services, P.O. Box 103830, DUBAI, U.A.E. TEL. 04-589 6989, FAX. 04-589 6989.

IT IS NOT ALLOWED TO COPY OR REPRODUCE IT'S CONTENTS IN ANY FORM EXCEPT FOR THE PURPOSE WHICH IT IS INTENDED WITHOUT THE ABOVE CONSULTANT'S AUTHORITY.

DO NOT SCALE THIS DRAWING, ONLY STATED DIMENSIONS ARE TO BE CONSIDERED.

CONTRACTOR TO VERIFY THE DETAIL / INFORMATION GIVEN IN THIS DRAWING, ANY DISCREPANCIES SHALL BE BROUGHT TO ENGINEERS ATTENTION PRIOR TO COMMENCEMENT OF WORK, FAILURE TO COMPLY WITH THE ABOVE WILL BE CONTRACTORS LIABILITY.

REGISTERED ENGINEERS			
ARCHITECT	JUN SERRADO TACCABAN	REG. NO.	77151
STR. ENGINEER	RUTWIJA RAMACHANDRA PATIL	REG. NO.	102810

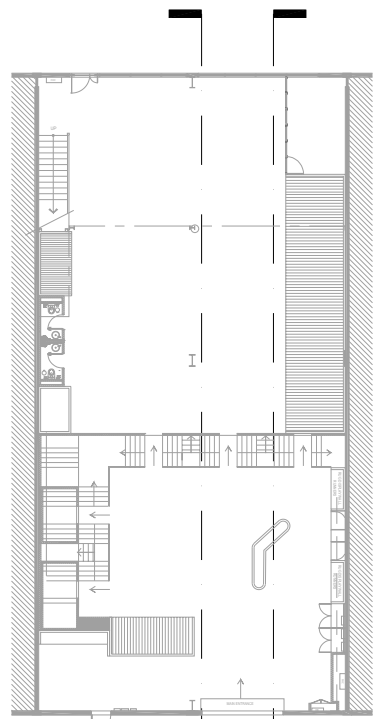

1 2

AS REVISED

Rev.	Date	Description	By
F	26.04.2022	AUTHORITY SUBMISSION	JJ

PURPOSE OF ISSUE			
☐ ADVANCE COPY	☐ TENDER ONLY	☐ SPECIAL APPROVAL	☐ CONSTRUCTION
☒ MUNICIPALITY APPROVAL	☐ OTHER AUTHORITY		

PROJECT TITLE
**PROPOSED MODIFICATIONS IN
EXISTING WAREHOUSE NO. 02&2A,
BUILDING -A, AL SERKAL AVENUE**

PLOT NO. **364-312** LOCATION : **AL QUOZ IND. FIRST**

CLIENT
JAIPUR RUGS TRADING L.L.C.

DESIGNER
Roar
www.designbyroar.com
Studio 204, 2nd Floor, Building 9
Dubai Design District, UAE
Follow us on @designbyroar

CONSULTANT
SPACETECH
ENGINEERING CONSULTANCY SERVICES
Engineering Excellence
Architects & Consulting Civil/Structural Engineering
P.O. Box.103830, Dubai, Tel. 04-5896989, Fax.04-5896989
email: rj@spacotech@gmail.com & projects@spacotechengineering.com

PROJECT NO.
DXB / 22 / 000

DRAWING TITLE
SECTION - O3

DATE	SHT. SIZE	SCALE	DRAWN	CHECKED	APPROVED
11.06.2022	A1	1:30	RT	LH	PD

NORTH	DRAWING NUMBER	REVISION
	A-302	R0